


PLANTA BAIXA PAV. SUPERIOR
LAYOUT 03

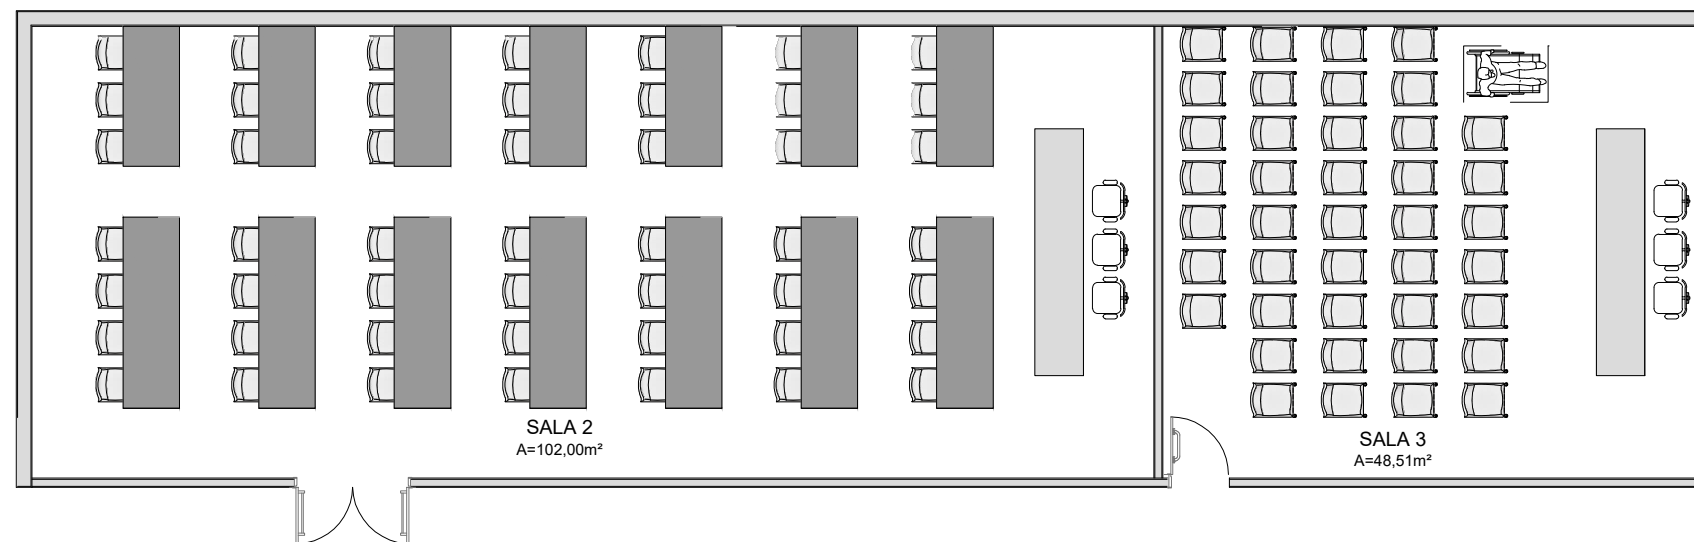

PLANTA BAIXA PAV. SUPERIOR
LAYOUT 02